


# HUNTERDON COUNTY SOIL CONSERVATION DISTRICT


## INLET PROTECTION DETAILS

### PLAN VIEW

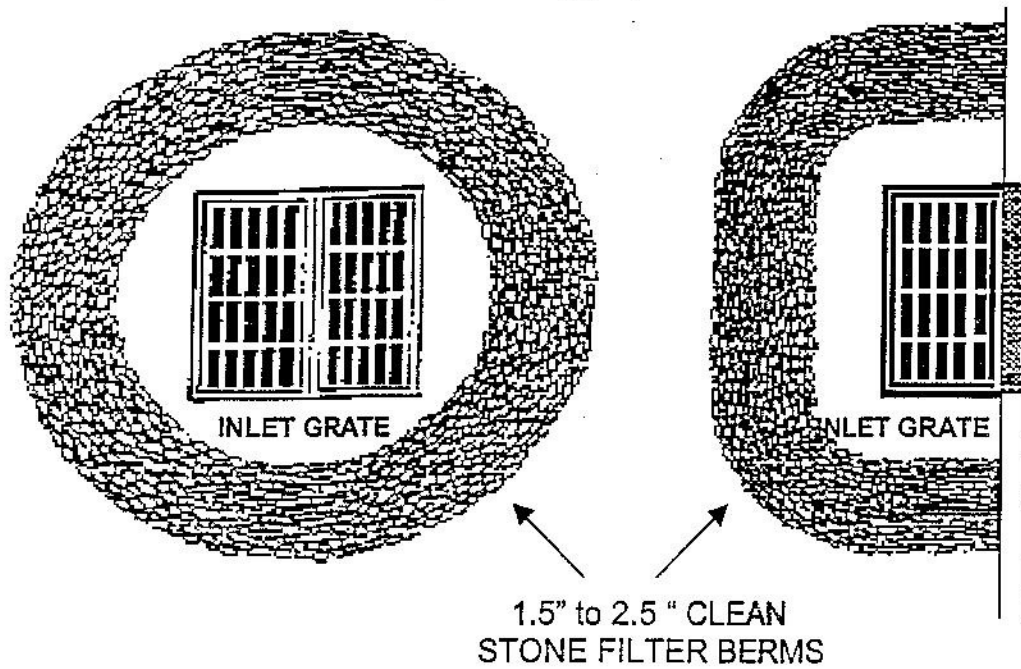

NO STONE OR FILTERS SHALL BE PLACED OVER INLET OPENING

### CROSS SECTION – NOT TO SCALE

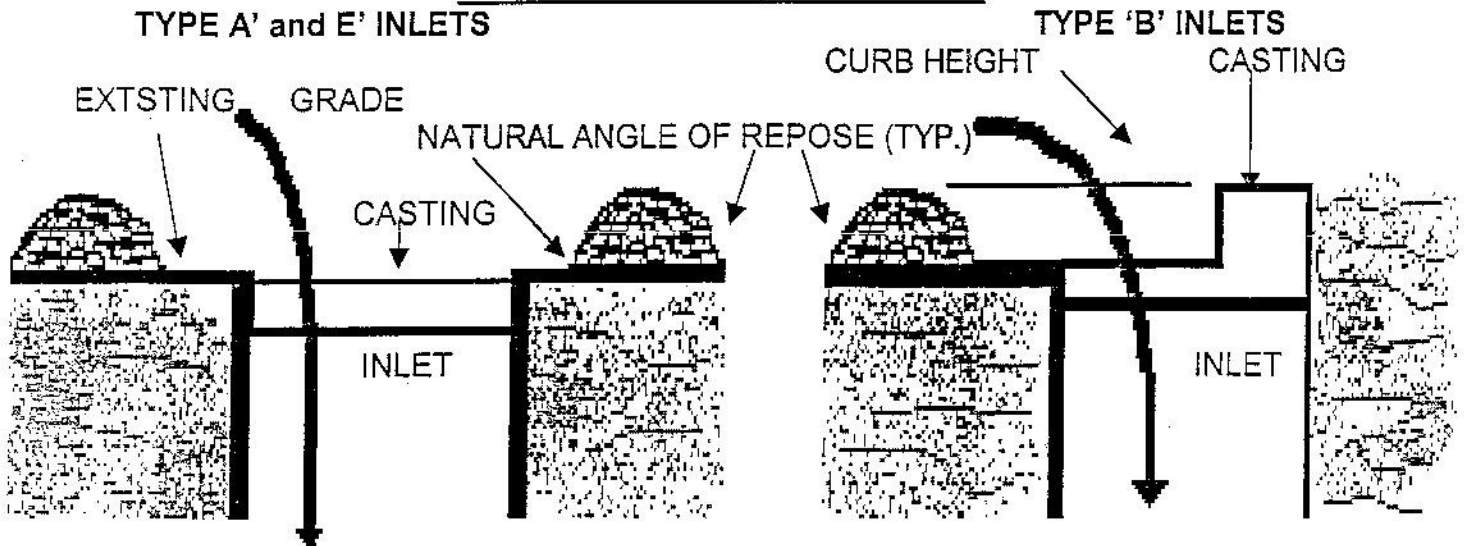

\* STONE PILES NOT TO EXCEED CURB HEIGHT OR OBSTRUCT FLOW TO AN EXTENT THAT A FLOODING HAZARD IS CREATED